

STANDARDS

- AS1397 Formability & Structural Grades of Steel:
 - Posts & Rails 0.8mm / Infill Sheets 0.35mm Base Metal Thickness (BMT)
- AS2728 Coated Mass & Paint Film Thickness
- AS 1365

WELDED GATE FRAME


- 50 x 50 x 3mm Steel Gate Stiles
- Welded to ColourSmart Universal Rails to form fully welded gate frame.

DUAL COLOURED GATE

- 51 x 51 x 1mm BlueScope ZINCANEAL® Steel edge capping
- Powdercoated Secondary Colorbond® Steel Fencing colour
- 3mm pop rivet in each corner front and back to fasten.

Available in 22 Colorbond® Steel Fencing colours, guaranteed to meet AS2728.

Gate frames powdercoated once assembled.

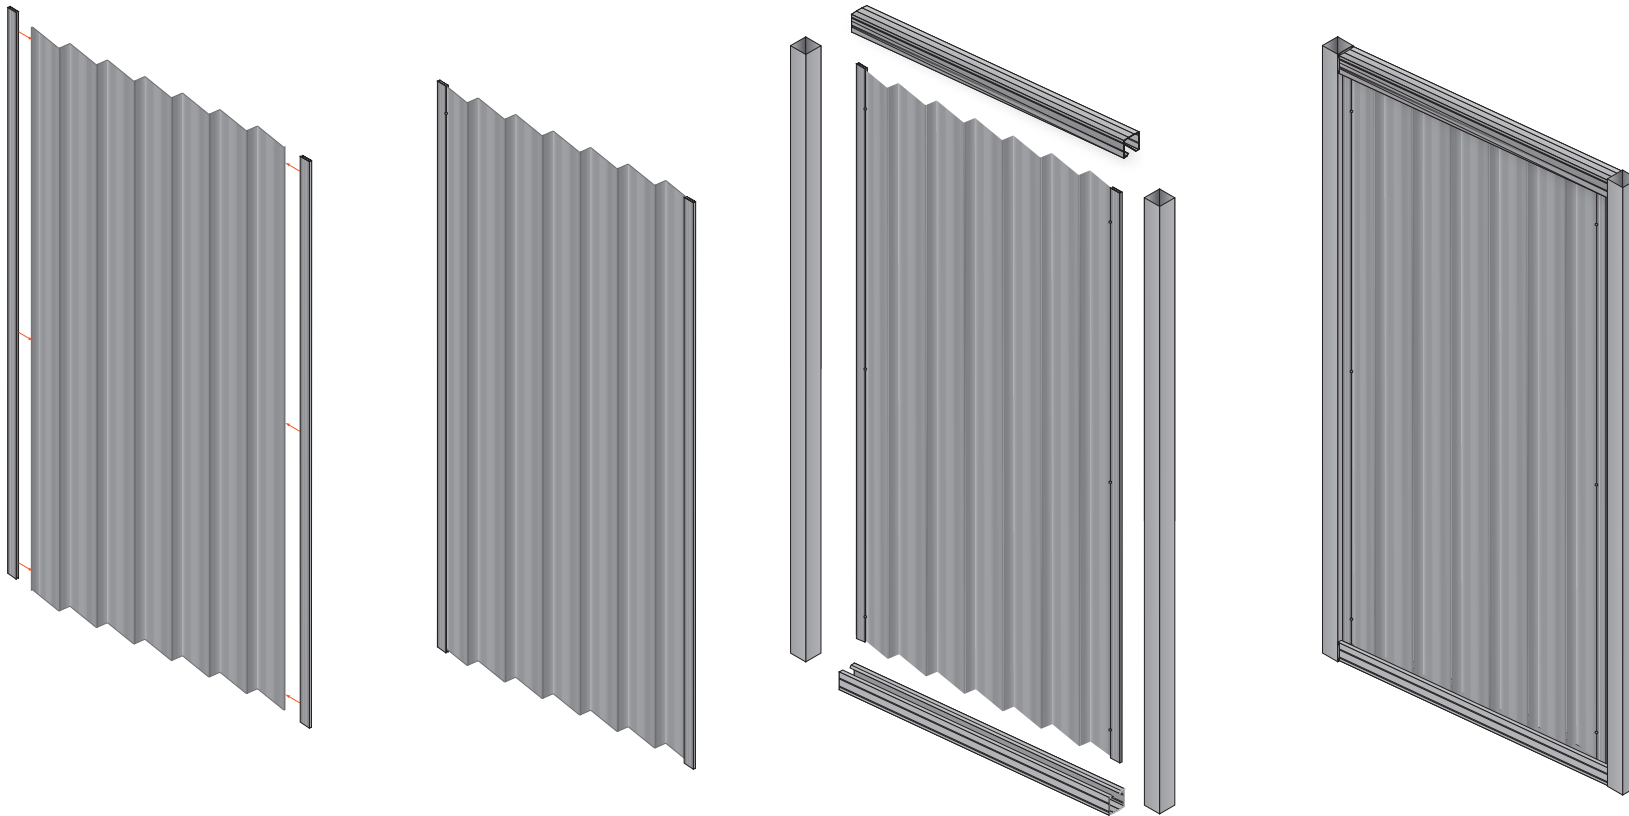

Sheet(s) cut to required width & edging cover strips welded to cover cut edge

Infill section inserted into Universal Rails and 50 x 50mm Steel Stiles welded to sides



Colorbond®

TITLE: COLOURSMART WELDED GATE SETUP

CONTACT: sales@oxworks.com.au

oxworks.com.au 📍 1300 336 237

STANDARDS

- AS1397 Formability & Structural Grades of Steel:
 - Posts & Rails 0.8mm / Infill Sheets 0.35mm Base Metal Thickness (BMT)
- AS2728 Coated Mass & Paint Film Thickness
- AS 1365

WELDED GATE FRAME


- 50 x 50 x 3mm Steel Gate Stiles
- Welded to Coloursmart Universal Rails to form fully welded gate frame.

DUAL COLOURED GATE

- 51 x 51 x 1mm BlueScope ZINCANEAL® Steel edge capping
- Powdercoated Secondary Colorbond® Steel Fencing colour
- 3mm pop rivet in each corener front and back to fasten.

Available in 22 Colorbond® Steel Fencing colours, guaranteed to meet AS2728.

Gate frames powdercoated once assembled.

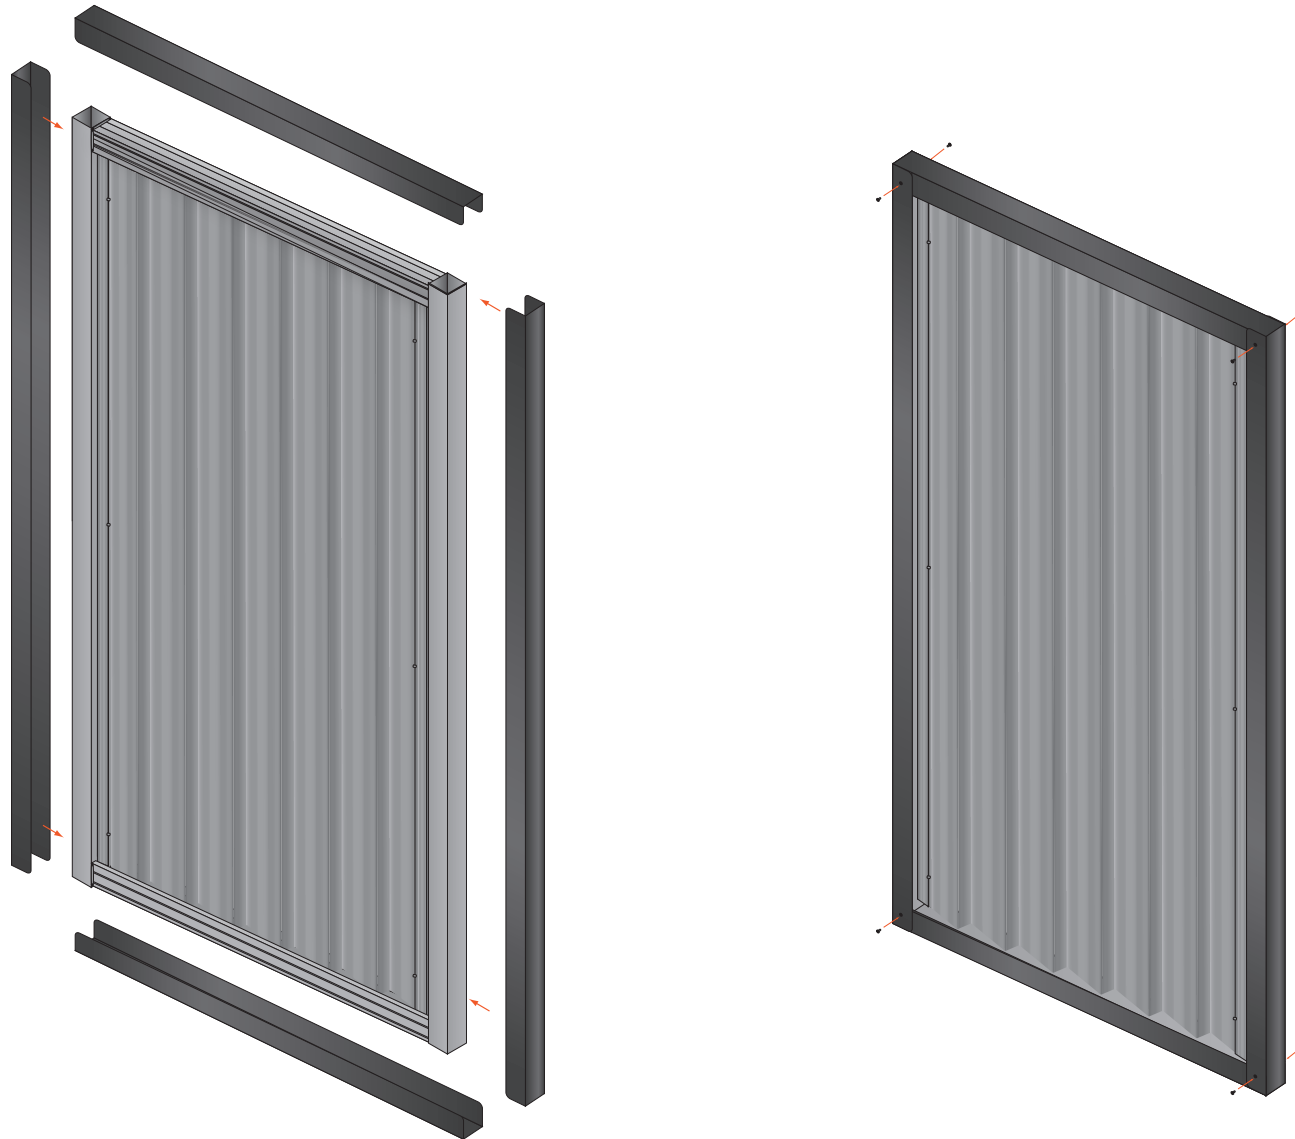

Powder coated ZINCANEAL® Steel Edge Capping pop rivetted to frame to create Dual Coloured Gate



Colorbond®

TITLE: COLOURSMART WELDED GATE
DUAL COLOUR SETUP

CONTACT: sales@oxworks.com.au

oxworks.com.au 📞 1300 336 237